

This architectural site plan illustrates a residential development project, specifically focusing on the integration of green mitigation strips. The plan is bounded by three streets: Via Monte Cucco to the north, Via Celore to the northeast, and Via Sezano to the east. The development includes several building footprints, some of which are hatched in orange, and a central green area labeled "fascia verde di mitigazione". A blue line with numbered points (1-7) traces a path through the site, likely representing a water management or circulation route. Key features include parking areas, a central green space with trees and a small structure, and various setbacks and boundaries marked with dimensions and labels like "Limite d'intervento". The plan also shows existing terrain levels and proposed elevations, such as +10.00 and +6.00.





0.00

terreno

SCALA LUNGHEZZE 1:500
SCALA ALTEZZE 1:100

+133.97 +134.17 +134.44 +134.83


CODICE PUNTI	1	2	3	4
DIAMETRI E PENDENZE	PVC SN8 Ø200 - pendenza i = 0.0025			
QUOTE STRADA	133.97	134.17	134.44	134.83
DISTANZA PARZIALE		22.50	30.00	17.00
DISTANZA PROGRESSIVA	0.00	0.00	53.00	70.00
QUOTE DI PROGETTO (Da quota 0.00 a scorrimento tubo)	-1.54	-1.60	-1.67	-1.40

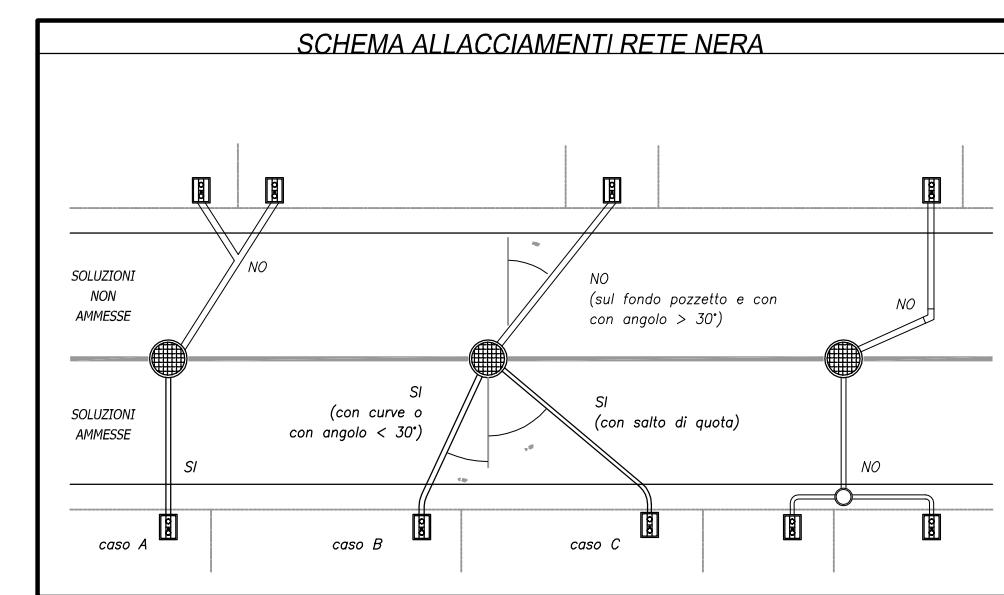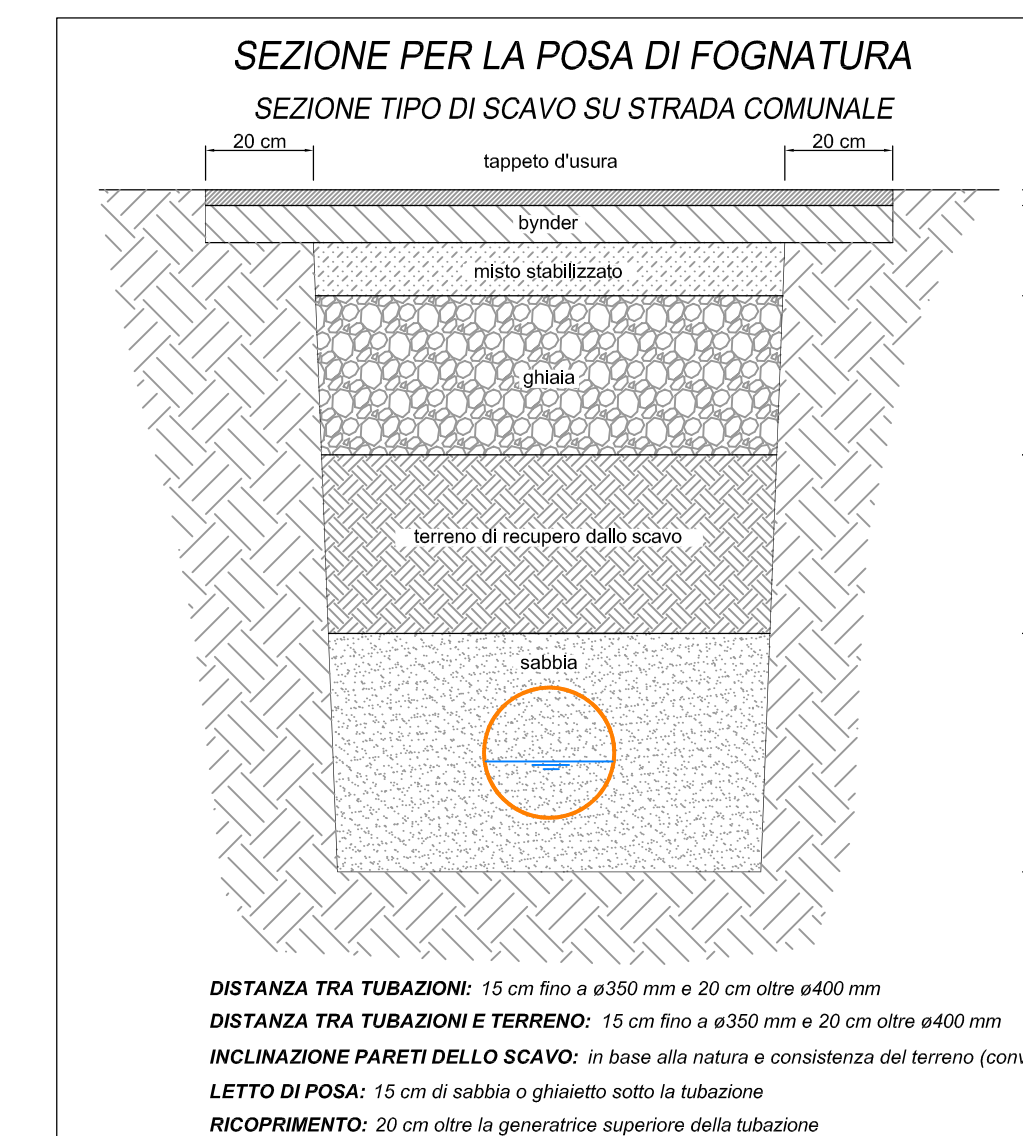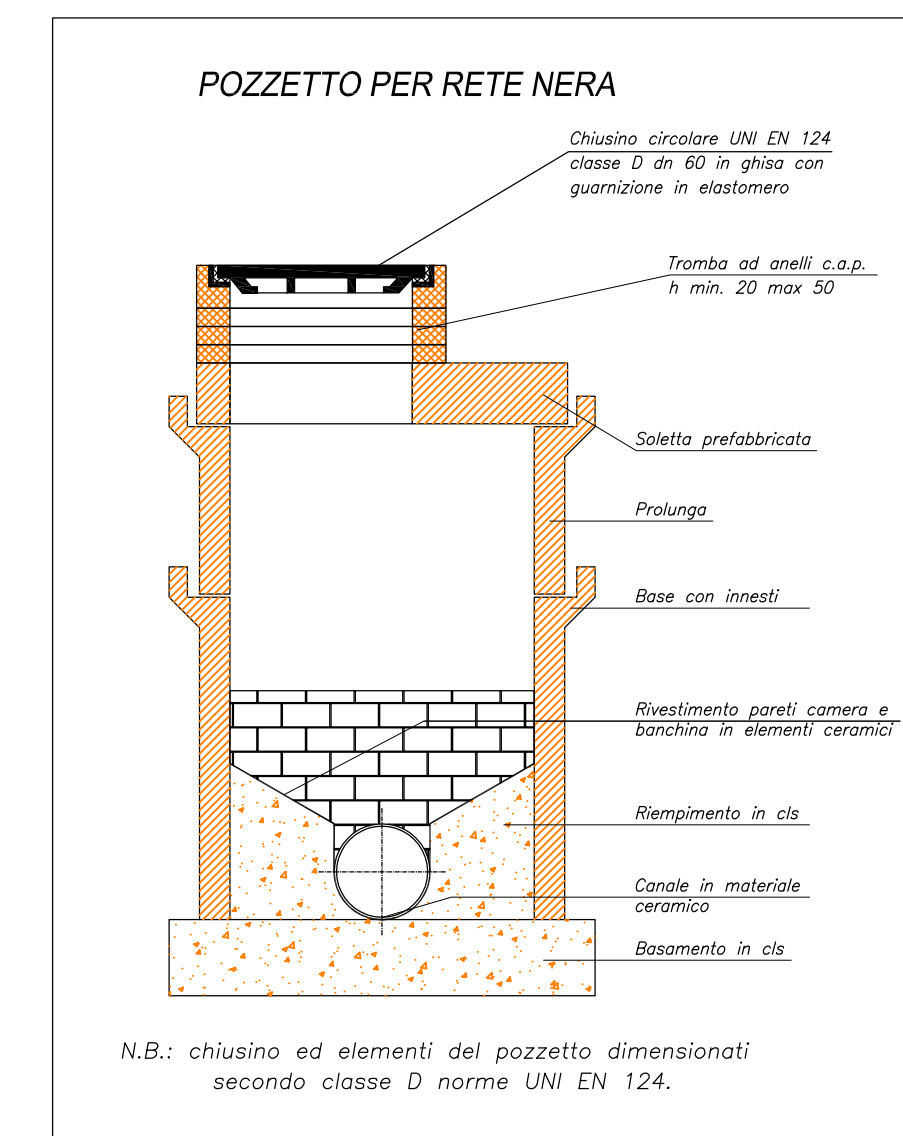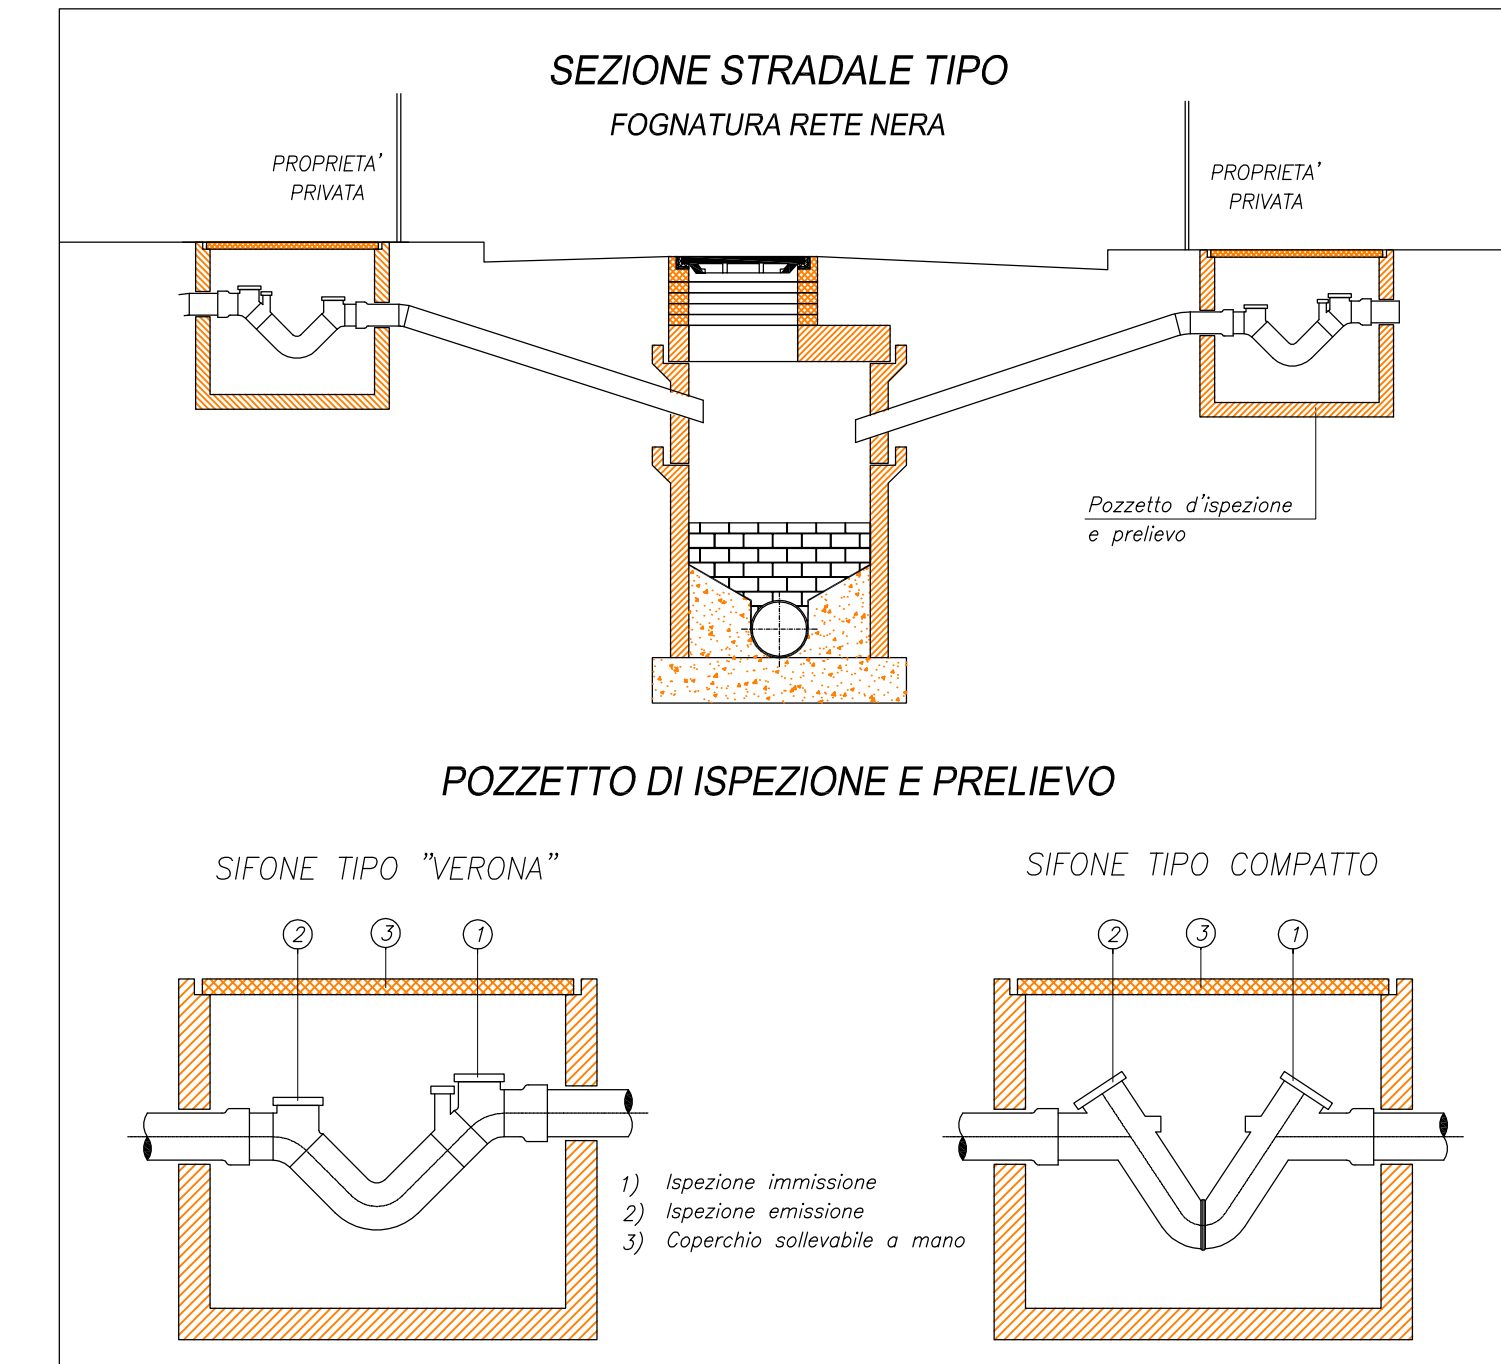

Simbolo	Descrizione
	Pozzetto prefabbricato con fondo sagomato e rivestito internamente con resina epossidica
	Collettore fogliario pubblico in vari materiali e forme
	Tubazione di allacciamento in PVC Ø160 o 200 classe SN 8 (UNI EN 14011-1)
	Limite di proprietà
	Utenza (sozzetto con allione "Verona" - disposizione e prelievo)

	utenza - pozzetto d'ispezione e prelievo con sifone
	Pozzetto di progetto prefabbricato con fondo sagomato e rivestito internamente con resina epossidica diametro 1 metro
	Pozzetto esistente prefabbricato con fondo sagomato e rivestito internamente con resina epossidica
	Collettore fognario pubblico gres Ø 250
	condotta allacciamento PVC Ø 160
	condotta Ø 200 di progetto

Elemento: 124053 "Grezzana" **Scala 1:5000**

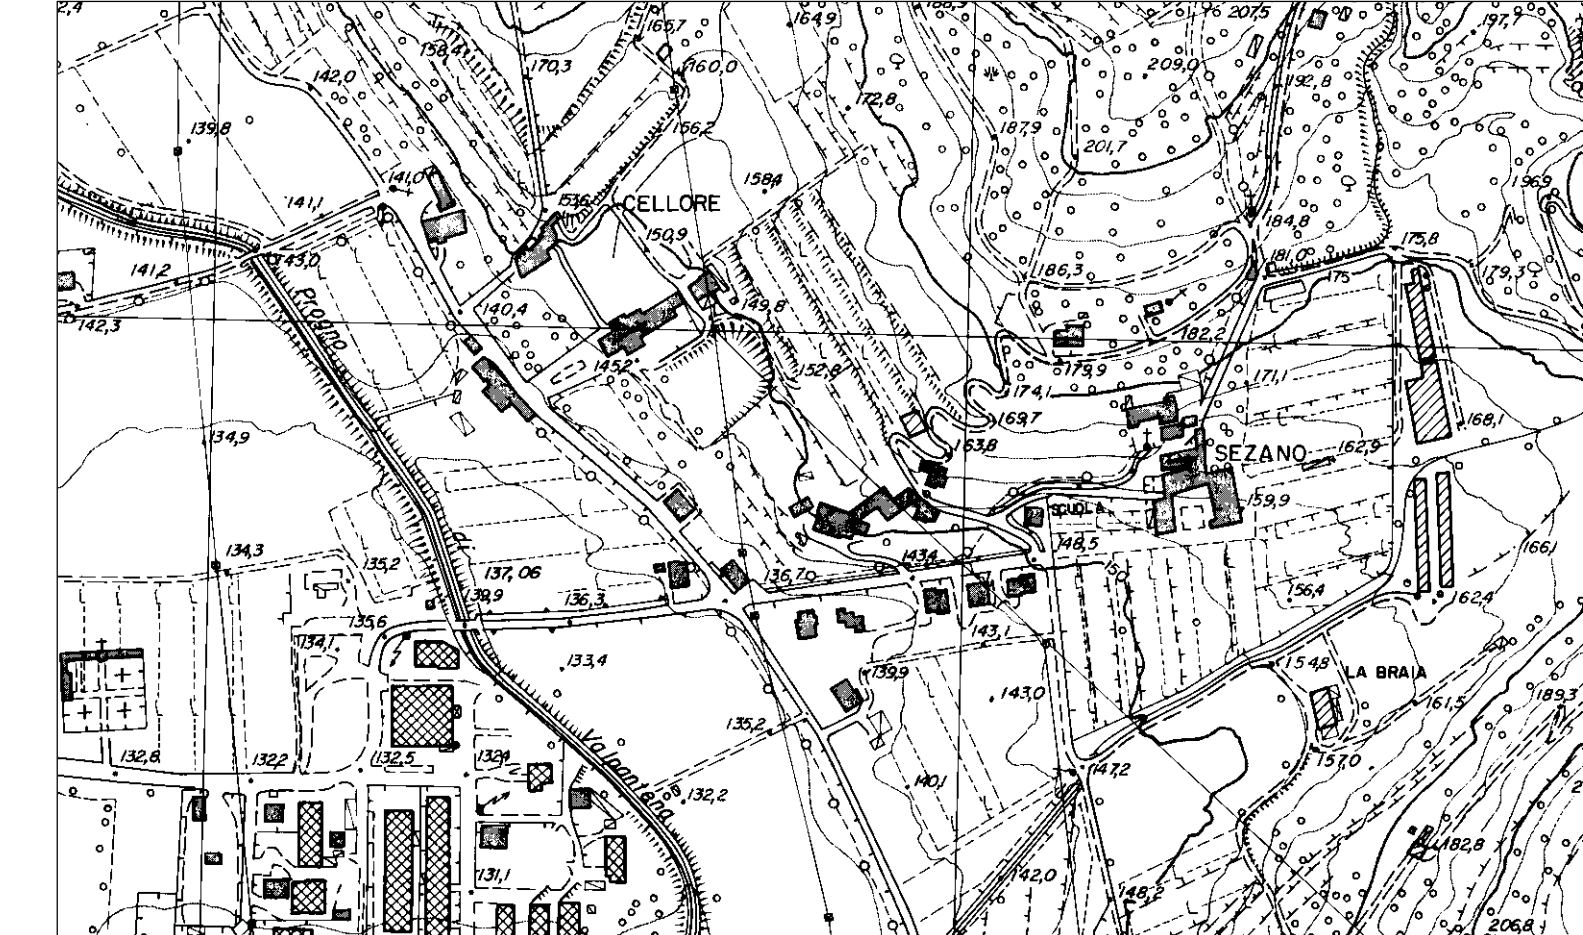

PROGETTO

RETE ACQUE NERE

COMMITTENTE Società Cooperativa Edilizia del Sasso s.r.l	PROGETTISTA	SCALA <i>varie</i>
		DATA <i>Aprile 2014</i>
IMPRESA	DIRETTORE LAVORI	FILE
		AGGIORNAMENTI

STUDIO DI INGEGNERIA ROSSI
37036 San Martino Buon Albergo (VR) - Via N.Bixio n° 9
tel. 045 4540141 - fax 045 4540141- e-mail: ingg.rossi@yahoo.it
PROGETTAZIONE E CONSULENZA IN AMBITO CIVILE, AMBIENTALE ED IDRAULICO