



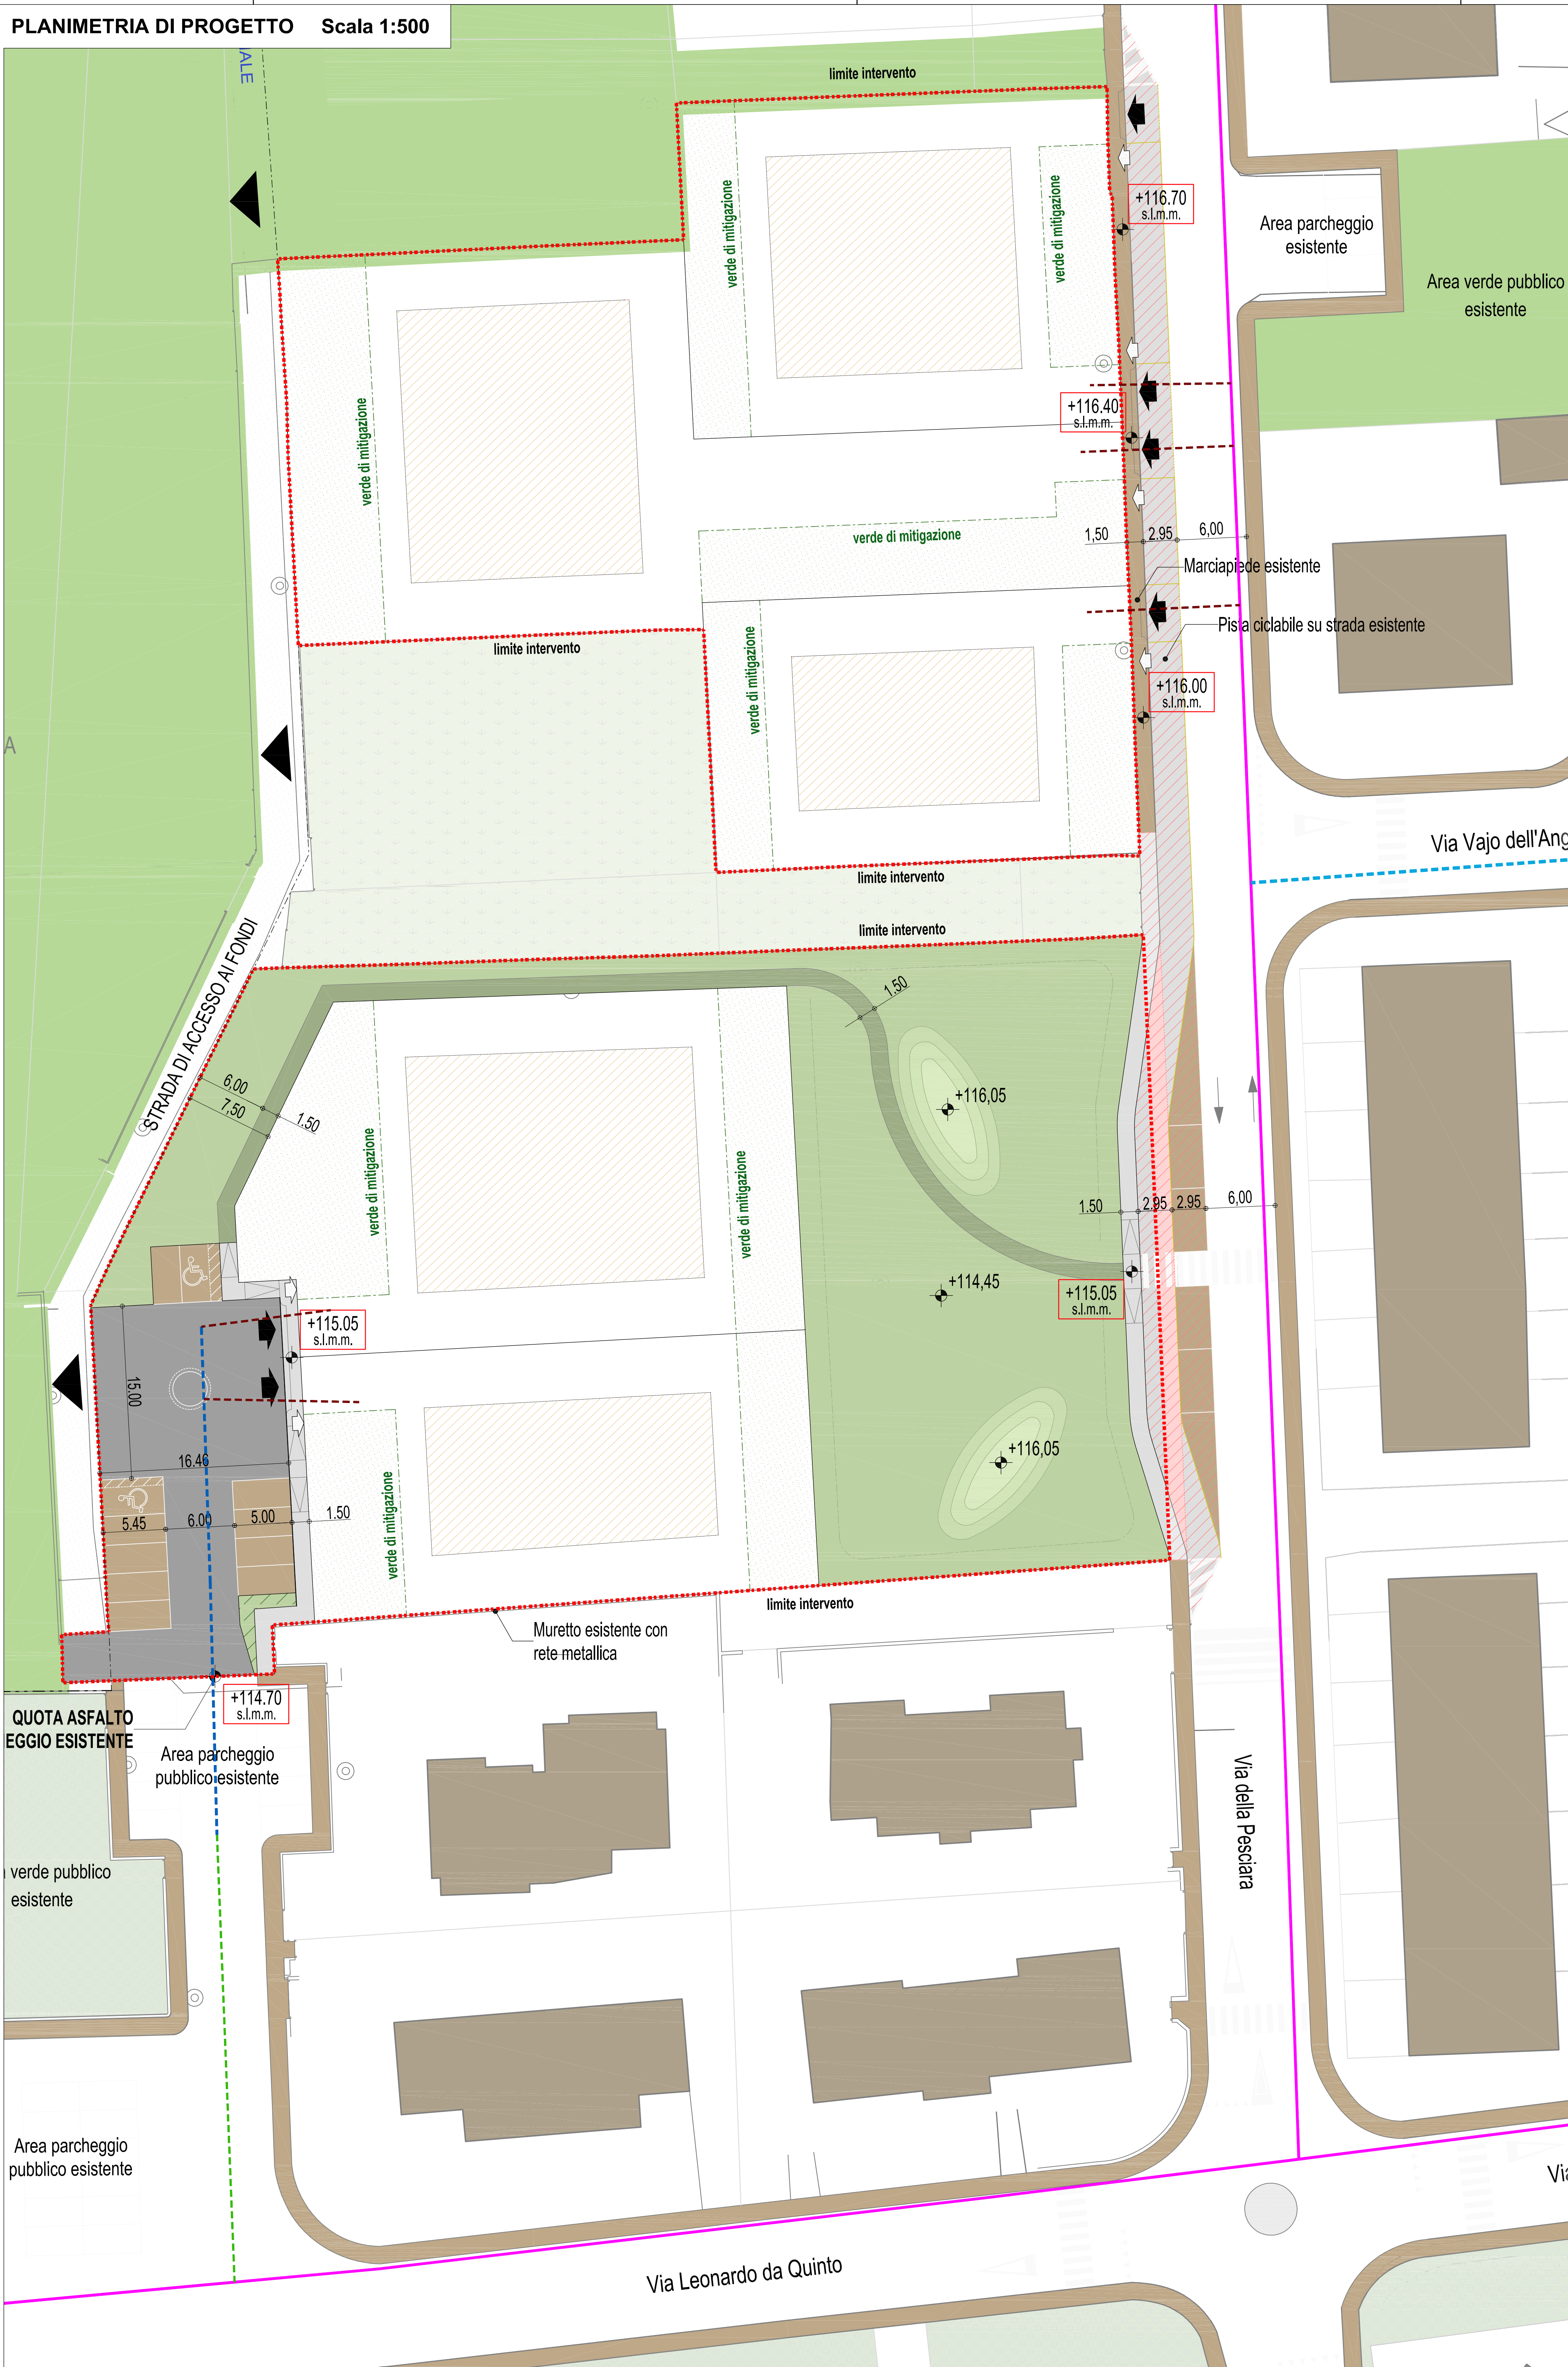

SEZIONE DI PROGETTO Gas_Bp (6-7 sp.) - Mp (4-5 sp.)
scala 1:25 Polietilene

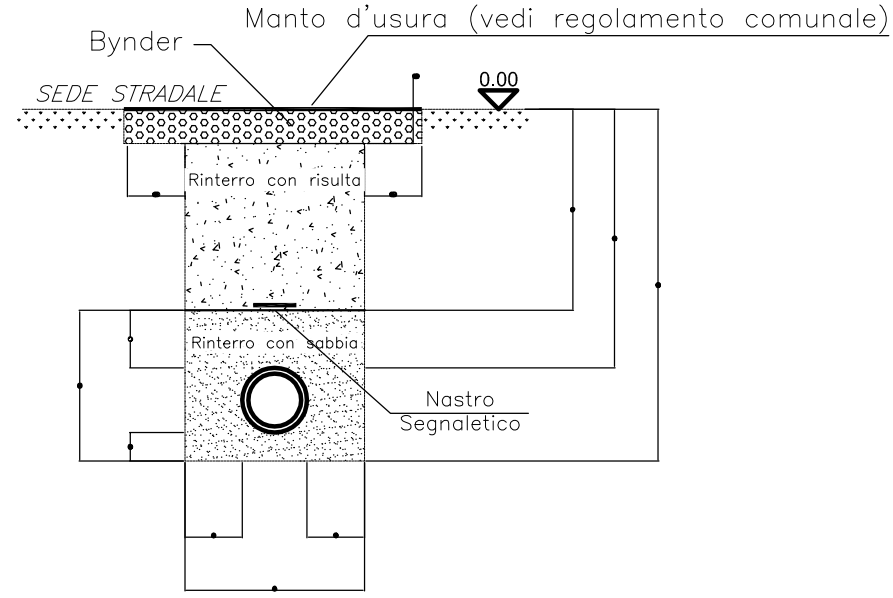

														Usare solo in canti specifici dove verifica statica																	
e int. (mm)	26.0	32.6	40.8	51.4	61.2	73.4	89.8	102.0	114.2	130.4	146.8	163.2	183.6	204.0	224.4	244.8	265.2	285.6	306.0	326.4	346.8	367.2	387.6	408.0	428.4	448.8	469.2	489.6	510.0		
Dn (mm)	32	40	50	63	75	90	110	125	140	160	180	200	225	250	275	300	325	350	375	400	425	450	475	500	525	550	575	600	625	650	
A (mm)	0.45	0.45	0.45	0.45	0.50	0.50	0.50	0.55	0.55	0.60	0.60	0.60	0.65	0.65	0.65	0.65	0.65	0.65	0.65	0.65	0.65	0.65	0.65	0.65	0.65	0.65	0.65	0.65	0.65	0.65	
B (mm)	0.10	0.10	0.10	0.10	0.10	0.10	0.10	0.10	0.10	0.10	0.10	0.10	0.10	0.10	0.10	0.10	0.10	0.10	0.10	0.10	0.10	0.10	0.10	0.10	0.10	0.10	0.10	0.10	0.10	0.10	
C (mm)	0.20	0.20	0.20	0.20	0.20	0.20	0.20	0.20	0.20	0.20	0.20	0.20	0.20	0.20	0.20	0.20	0.20	0.20	0.20	0.20	0.20	0.20	0.20	0.20	0.20	0.20	0.20	0.20	0.20	0.20	
D (mm)	0.20	0.20	0.20	0.20	0.20	0.20	0.20	0.20	0.20	0.20	0.20	0.20	0.20	0.20	0.20	0.20	0.20	0.20	0.20	0.20	0.20	0.20	0.20	0.20	0.20	0.20	0.20	0.20	0.20	0.20	
E (mm)	0.35	0.35	0.35	0.35	0.40	0.40	0.40	0.45	0.45	0.50	0.50	0.50	0.55	0.55	0.55	0.55	0.55	0.55	0.55	0.55	0.55	0.55	0.55	0.55	0.55	0.55	0.55	0.55	0.55	0.55	
F (mm)	G-0.20	G-0.20	G-0.20	G-0.20	G-0.20	G-0.20	G-0.20	G-0.20	G-0.20	G-0.20	G-0.20	G-0.20	G-0.20	G-0.20	G-0.20	G-0.20	G-0.20	G-0.20	G-0.20	G-0.20	G-0.20	G-0.20	G-0.20	G-0.20	G-0.20	G-0.20	G-0.20	G-0.20	G-0.20	G-0.20	
H (mm)	G+0.15	G+0.15	G+0.15	G+0.20	G+0.20	G+0.20	G+0.25	G+0.25	G+0.25	G+0.30	G+0.30	G+0.30	G+0.35	G+0.35	G+0.35	G+0.40	G+0.40	G+0.40	G+0.45	G+0.45	G+0.45	G+0.50	G+0.50	G+0.50	G+0.55	G+0.55	G+0.55	G+0.60	G+0.60	G+0.60	
Bynder																															
Con cassonetto	0.127	0.127	0.12	0.127	0.135	0.135	0.135	0.142	0.142	0.150	0.150	0.150	0.157	0.157	0.157	0.163	0.163	0.163	0.169	0.169	0.169	0.175	0.175	0.175	0.181	0.181	0.181	0.187	0.187	0.187	
Senza cassonetto	0.067	0.067	0.06	0.067	0.075	0.075	0.075	0.082	0.082	0.090	0.090	0.090	0.097	0.097	0.097	0.103	0.103	0.103	0.109	0.109	0.109	0.115	0.115	0.115	0.121	0.121	0.121	0.127	0.127	0.127	
Superficie sabbia (mq)																															
0.158	0.158	0.15	0.158	0.200	0.200	0.200	0.248	0.248	0.300	0.300	0.300	0.269	0.318	0.341	0.344	0.367	0.367	0.367	0.390	0.390	0.390	0.413	0.413	0.413	0.436	0.436	0.436	0.459	0.459	0.459	
(*)	(*)	(*)	(*)	(*)	(*)	(*)	(*)	(*)	(*)	(*)	(*)	(*)	(*)	(*)	(*)	(*)	(*)	(*)	(*)	(*)	(*)	(*)	(*)	(*)	(*)	(*)	(*)	(*)	(*)	(*)	
(*) = Vuoto per pieno																															