


Scala 1:5000

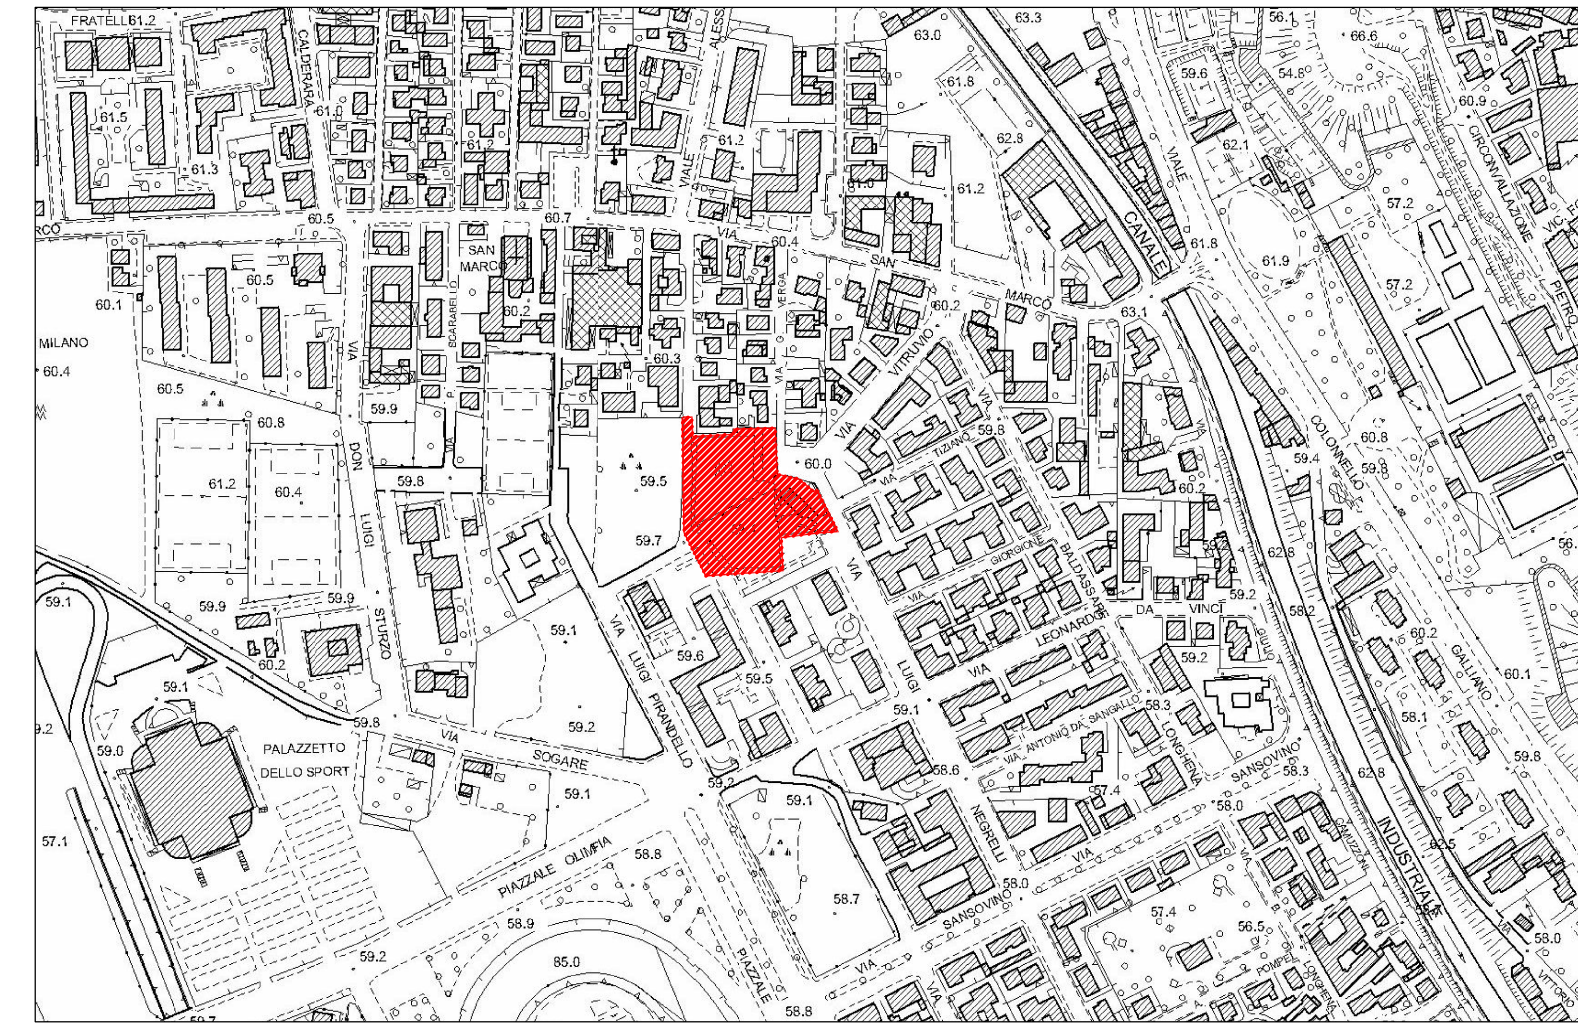

An aerial photograph of a residential neighborhood in San Jose, California. The area is characterized by dense housing with red-tiled roofs and green lawns. A specific parcel, outlined in red, is located in the center of the image, adjacent to a large green field. The surrounding area includes streets, parking lots, and other residential structures.

PROVINCIA DI VERONA

**PIANO URBANISTICO ATTUATIVO DELLA SCHEDA
NORMA N. 218 ATO 3 SITO IN VIA L. NEGRELLI -
VERONA**

RETE FOGNATURA NERA

TAVOLA N.:	9 - B	SCALA:	1:250, 1:5000	DATA:	05.04.2013	AGG.:
------------	-------	--------	---------------	-------	------------	-------

LA PROPRIETA':

L'IMPRESA:




PROGETTO:

DIREZIONE LAVORI:




ARCHITETTI ASSOCIATI
PROGETTAZIONE URBANISTICA E ARCHITETTONICA
Via Santa Maria Rocca Maggiore, n.1 VERONA CAP 37129
TEL.+39 045 8069220 - FAX +39 045 590416 e-mail: info@arcarchitetti.it

	POZZETTO ISPEZIONE ACQUE NERE DI PROGETTO 100x100 cm
	POZZETTO ISPEZIONE ESISTENTE 100X100
	TUBAZIONE ESISTENTE IN CLS Ø 300
	TUBAZIONE DI PROGETTO PVC Ø 250

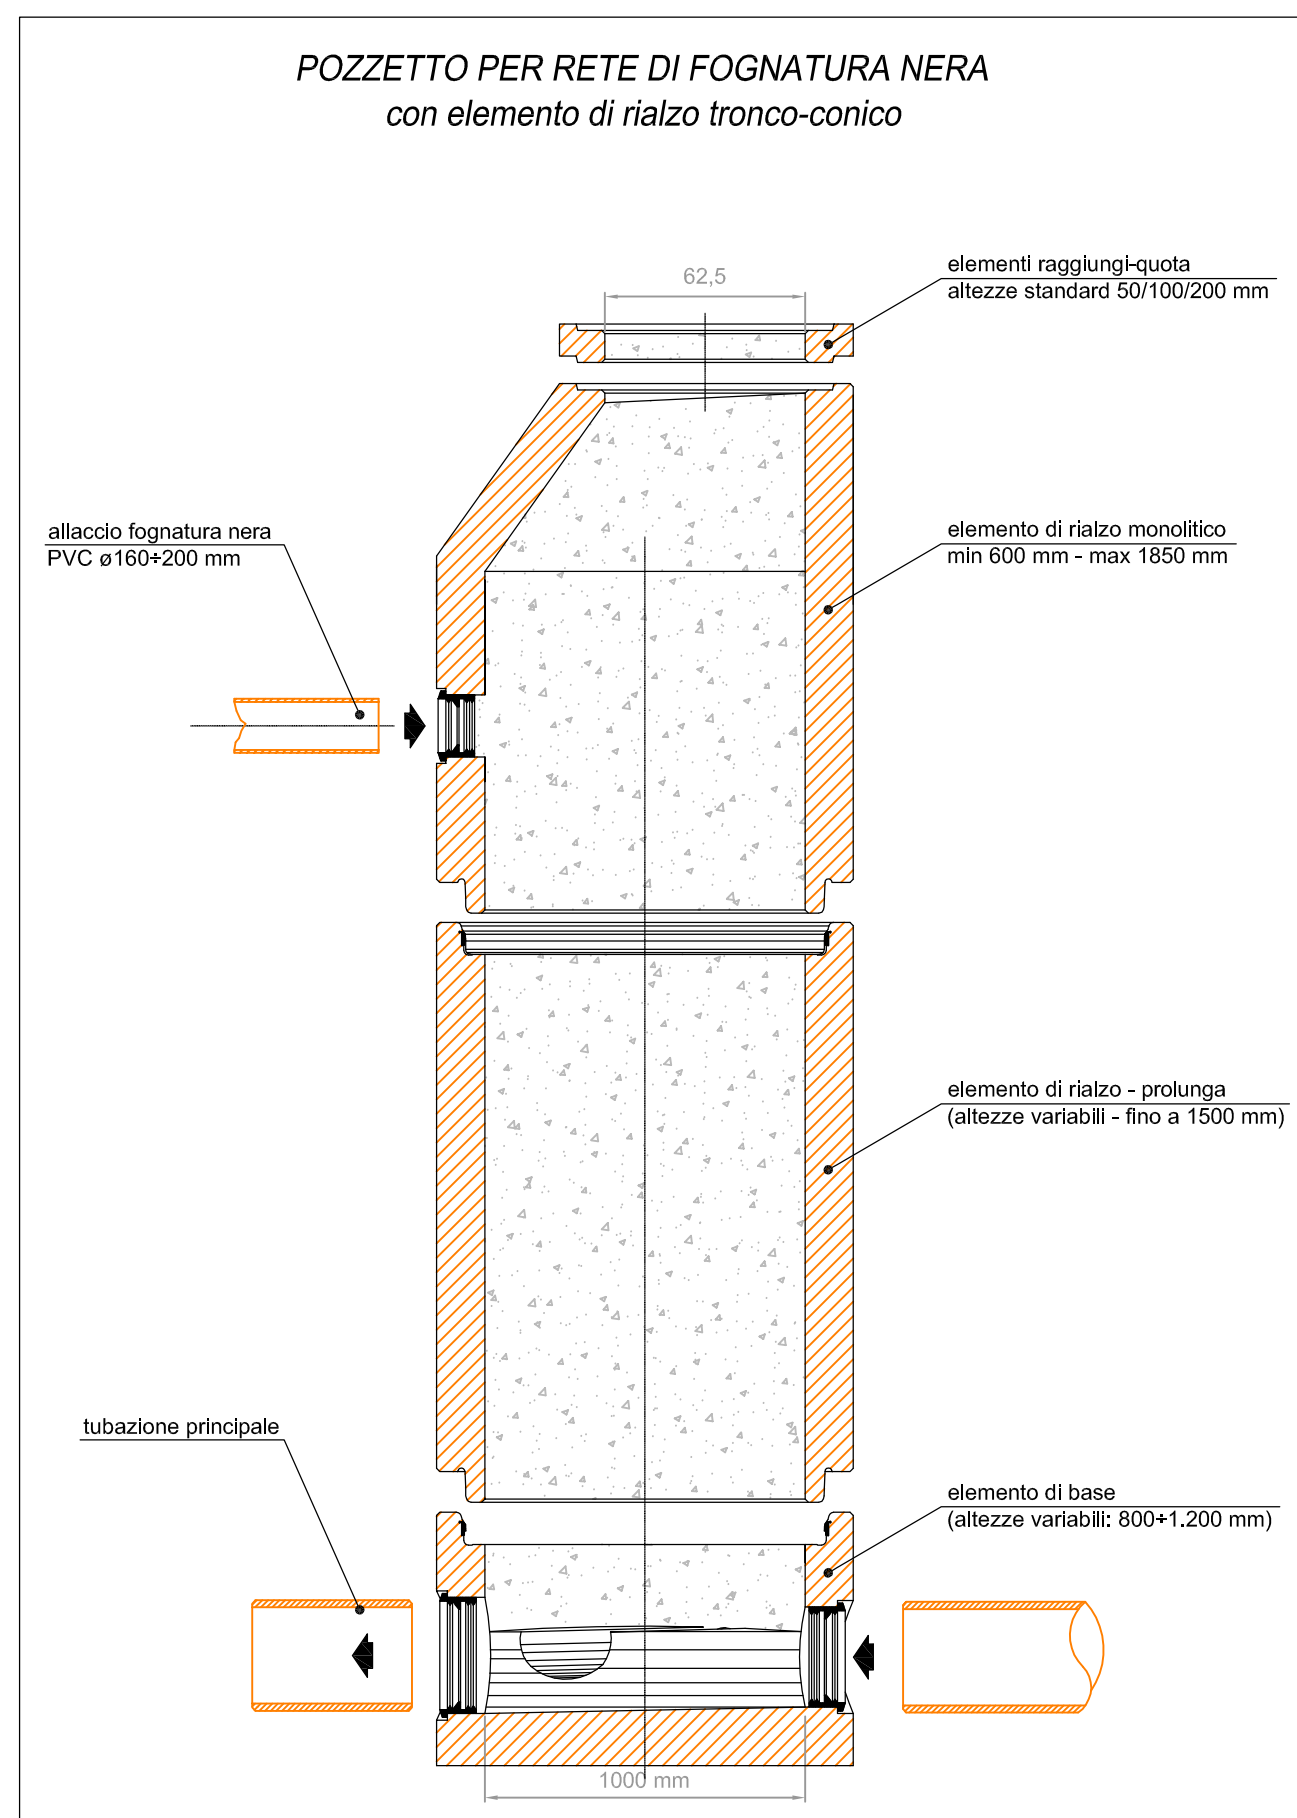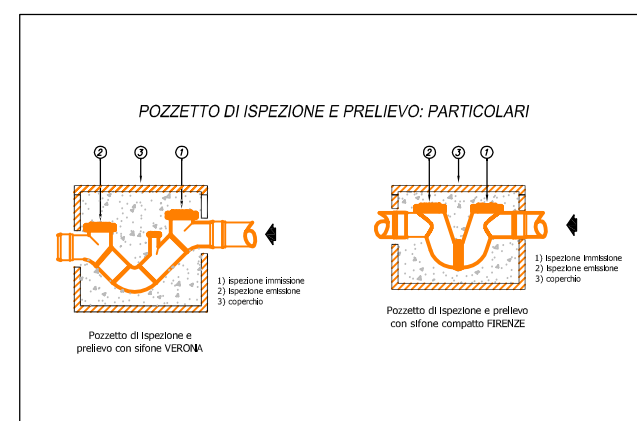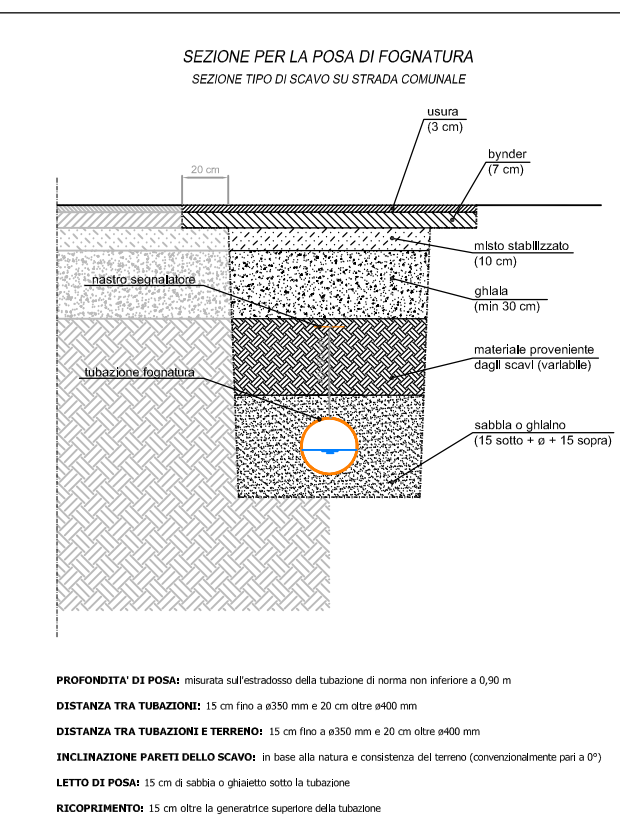

Profilo longitudinale predisposizione acque nere

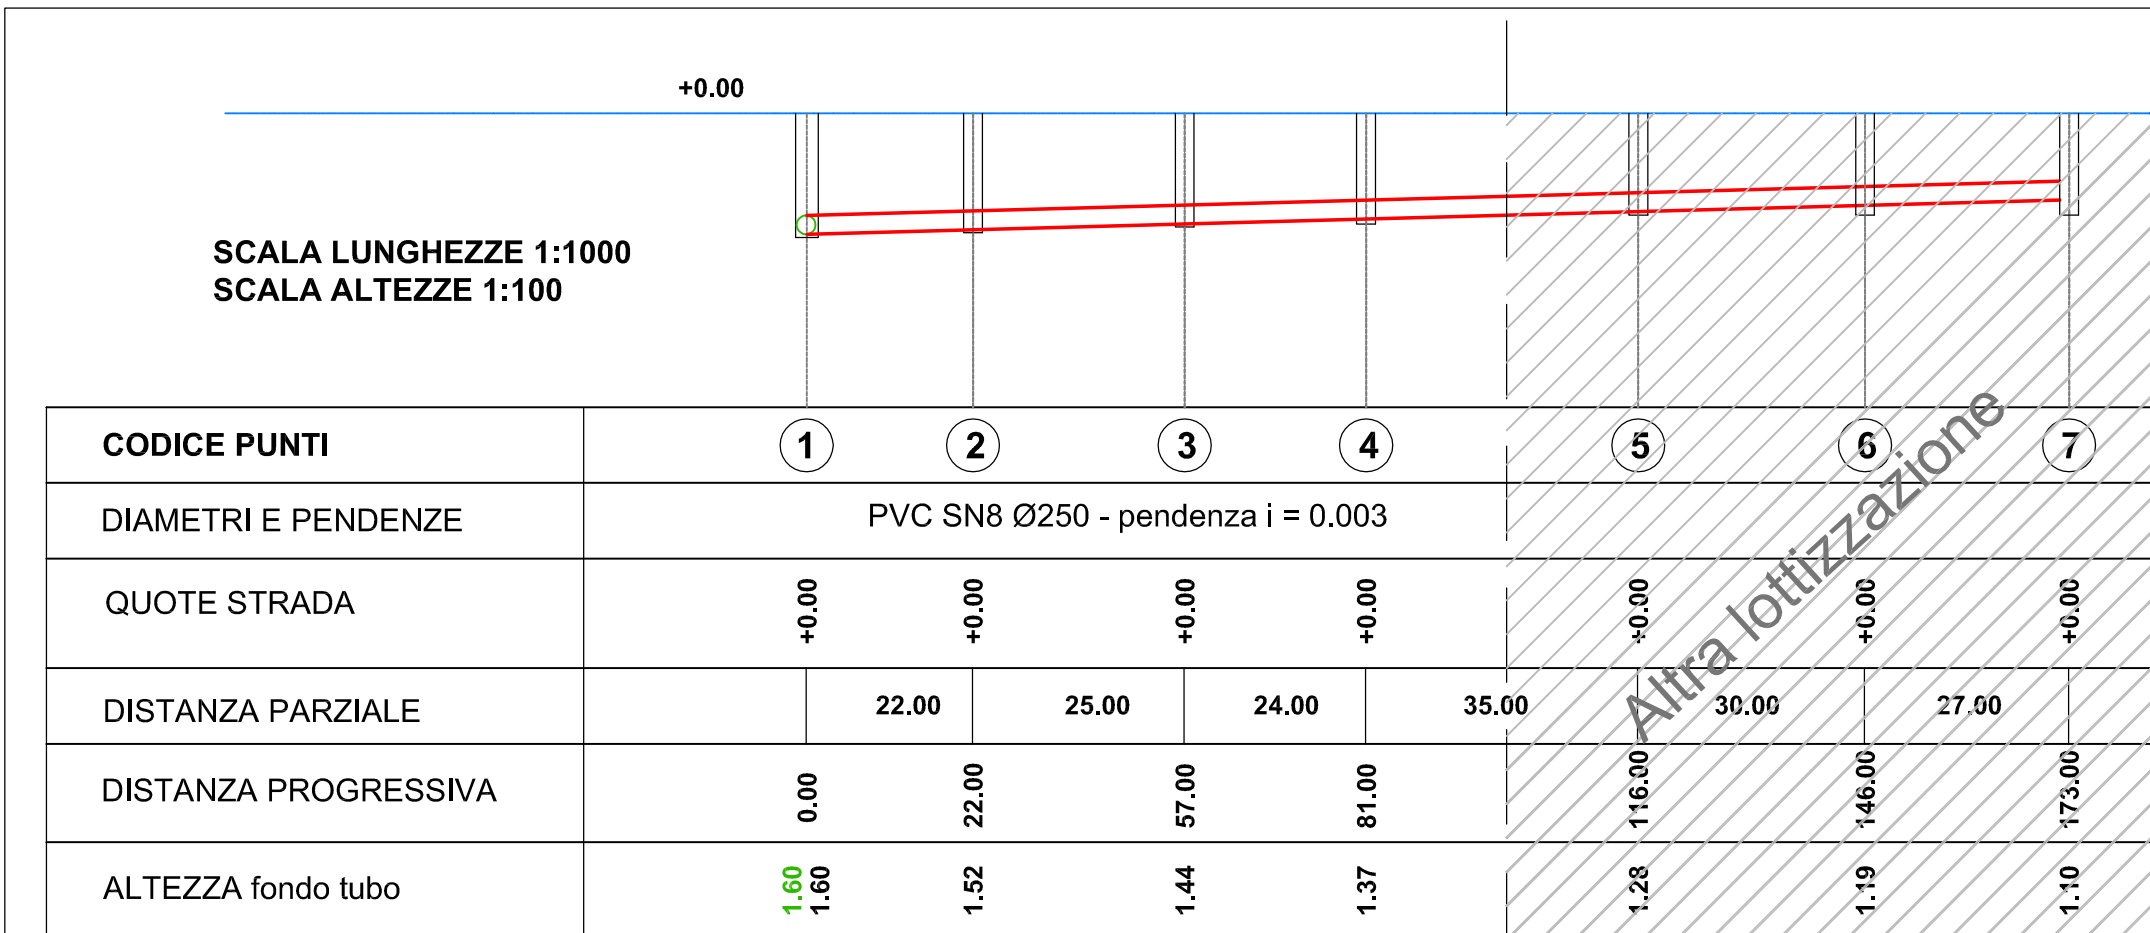

Scala 1:250

