


ESTRATTO ORTOFOTO

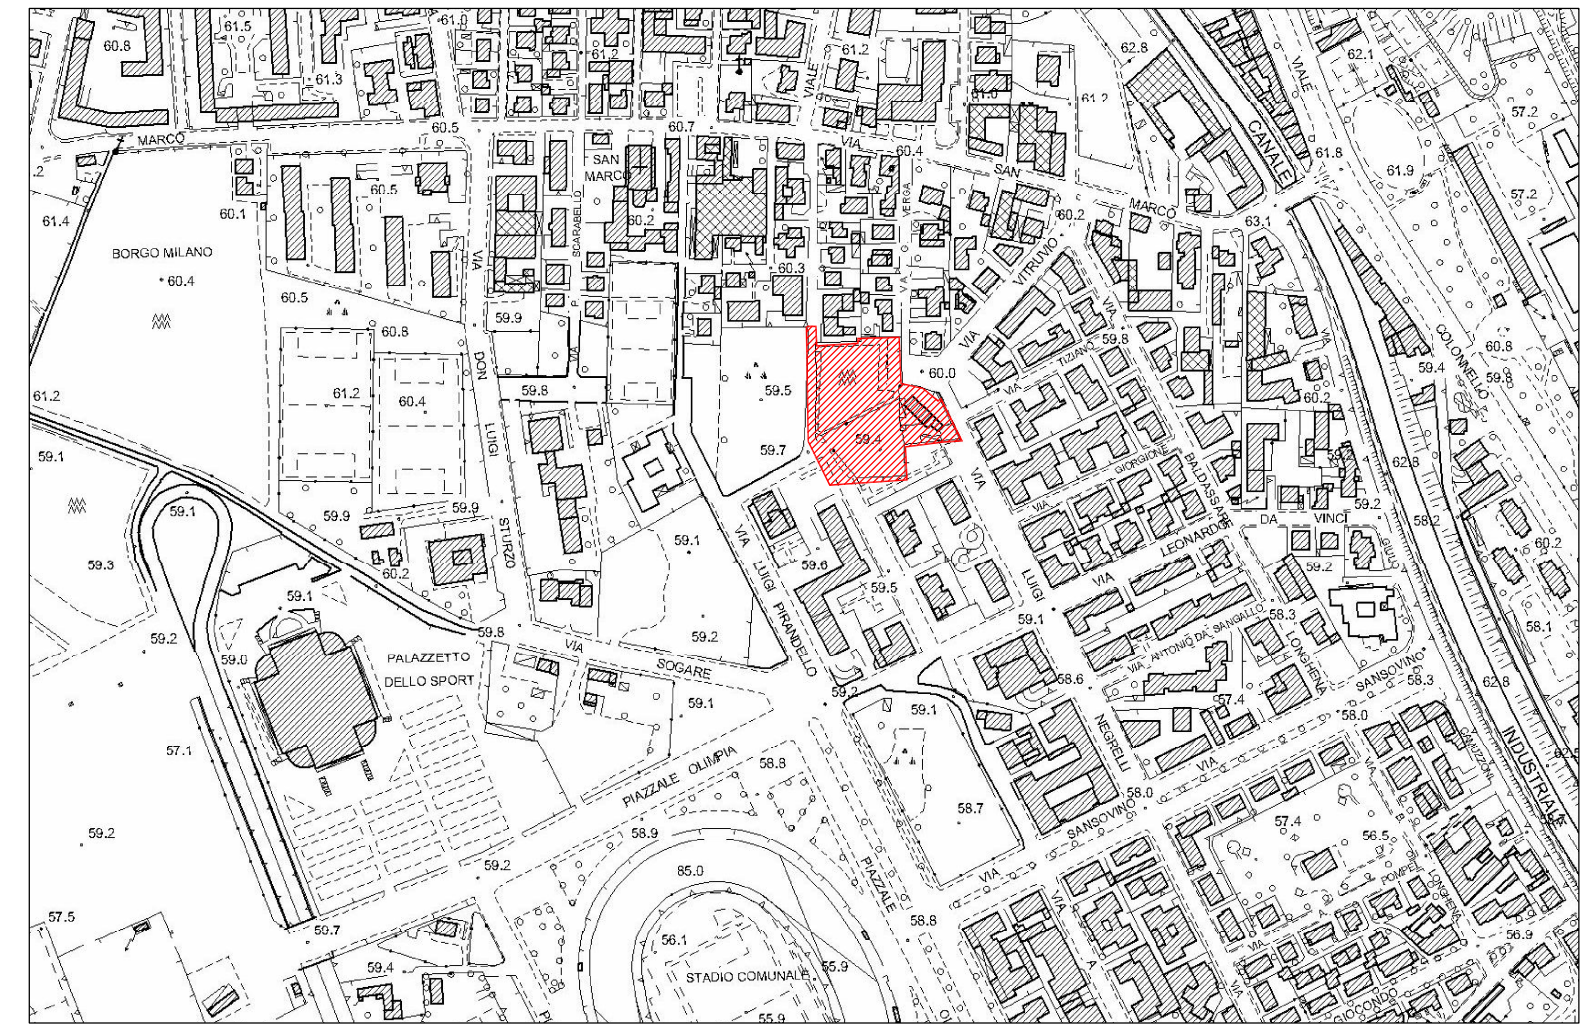

Technical drawing of a traffic sign post cross-section. The drawing shows the following layers and components from top to bottom:


- Bynder**: A thin layer at the top.
- Manto d'usura**: A layer below the Bynder.
- SEDE STRADALE**: The road surface, indicated by a dashed line.
- Rientro con risulta**: A layer with a textured pattern.
- Rientro con sabbia**: A layer with a dotted pattern.
- Nastro Segnaletico**: A circular signpost base.

Dimensions and labels:

- 0.12**: Thickness of the Manto d'usura layer.
- 0.00**: Thickness of the Bynder layer.
- 0.20**: Thickness of the Rientro con risulta layer.
- F**: Height of the Rientro con risulta layer.
- G**: Height of the Rientro con sabbia layer.
- H**: Total height of the post.
- D**: Diameter of the signpost base.
- E**: Total height of the post.
- B**: Height of the Rientro con sabbia layer.
- C**: Radius of the signpost base.
- A**: Diameter of the signpost base.

															Isare solo in caso specifico dopo verifica statica	
σ Int. (mm)	26.0	32.6	40.8	51.4	61.2	73.4	89.8	102.0	114.2	130.4	146.8	163.2	183.6	204.4	225.2	246.0
Dn (mm)	32	40	50	63	75	90	110	125	140	160	180	200	225	250	280	315
A (mm²)	0.45	0.45	0.45	0.45	0.50	0.50	0.50	0.55	0.55	0.60	0.60	0.60	0.65	0.65	0.70	0.75
B (mm)	0.10	0.10	0.10	0.10	0.10	0.10	0.10	0.10	0.10	0.10	0.10	0.10	0.10	0.10	0.10	0.10
C (mm)	0.20	0.20	0.20	0.20	0.20	0.20	0.20	0.20	0.20	0.20	0.20	0.20	0.20	0.20	0.20	0.20
D (mm)	0.20	0.20	0.20	0.20	0.20	0.20	0.20	0.20	0.20	0.20	0.20	0.20	0.20	0.20	0.20	0.20
E (mm)	0.35	0.35	0.35	0.35	0.40	0.40	0.40	0.45	0.45	0.50	0.50	0.50	0.55	0.55	0.60	0.65
F (mm)	0-0.20	0-0.20	0-0.20	0-0.20	0-0.20	0-0.20	0-0.20	0-0.20	0-0.20	0-0.20	0-0.20	0-0.20	0-0.20	0-0.20	0-0.20	0-0.20
H (mm)	0-0.15	0-0.15	0-0.15	0-0.15	0-0.20	0-0.20	0-0.20	0-0.20	0-0.20	0-0.20	0-0.20	0-0.20	0-0.20	0-0.20	0-0.20	0-0.20
G (mm)	0-0.15	0-0.15	0-0.15	0-0.20	0-0.20	0-0.20	0-0.20	0-0.20	0-0.20	0-0.20	0-0.20	0-0.20	0-0.20	0-0.20	0-0.20	0-0.20
Bynder Con cassonetto Senza cassonetto	0.127	0.127	0.127	0.127	0.135	0.135	0.135	0.142	0.142	0.150	0.150	0.150	0.157	0.157	0.164	0.172
	0.067	0.067	0.067	0.067	0.075	0.075	0.075	0.082	0.082	0.090	0.090	0.090	0.097	0.097	0.097	0.112
Superficie adatta (m²)	0.158	0.158	0.158	0.158	0.200	0.200	0.200	0.248	0.248	0.300	0.300	0.269	0.318	0.341	0.447	0.447

PLANIMETRIA AREA DI PROGETTO **Scala 1:250**

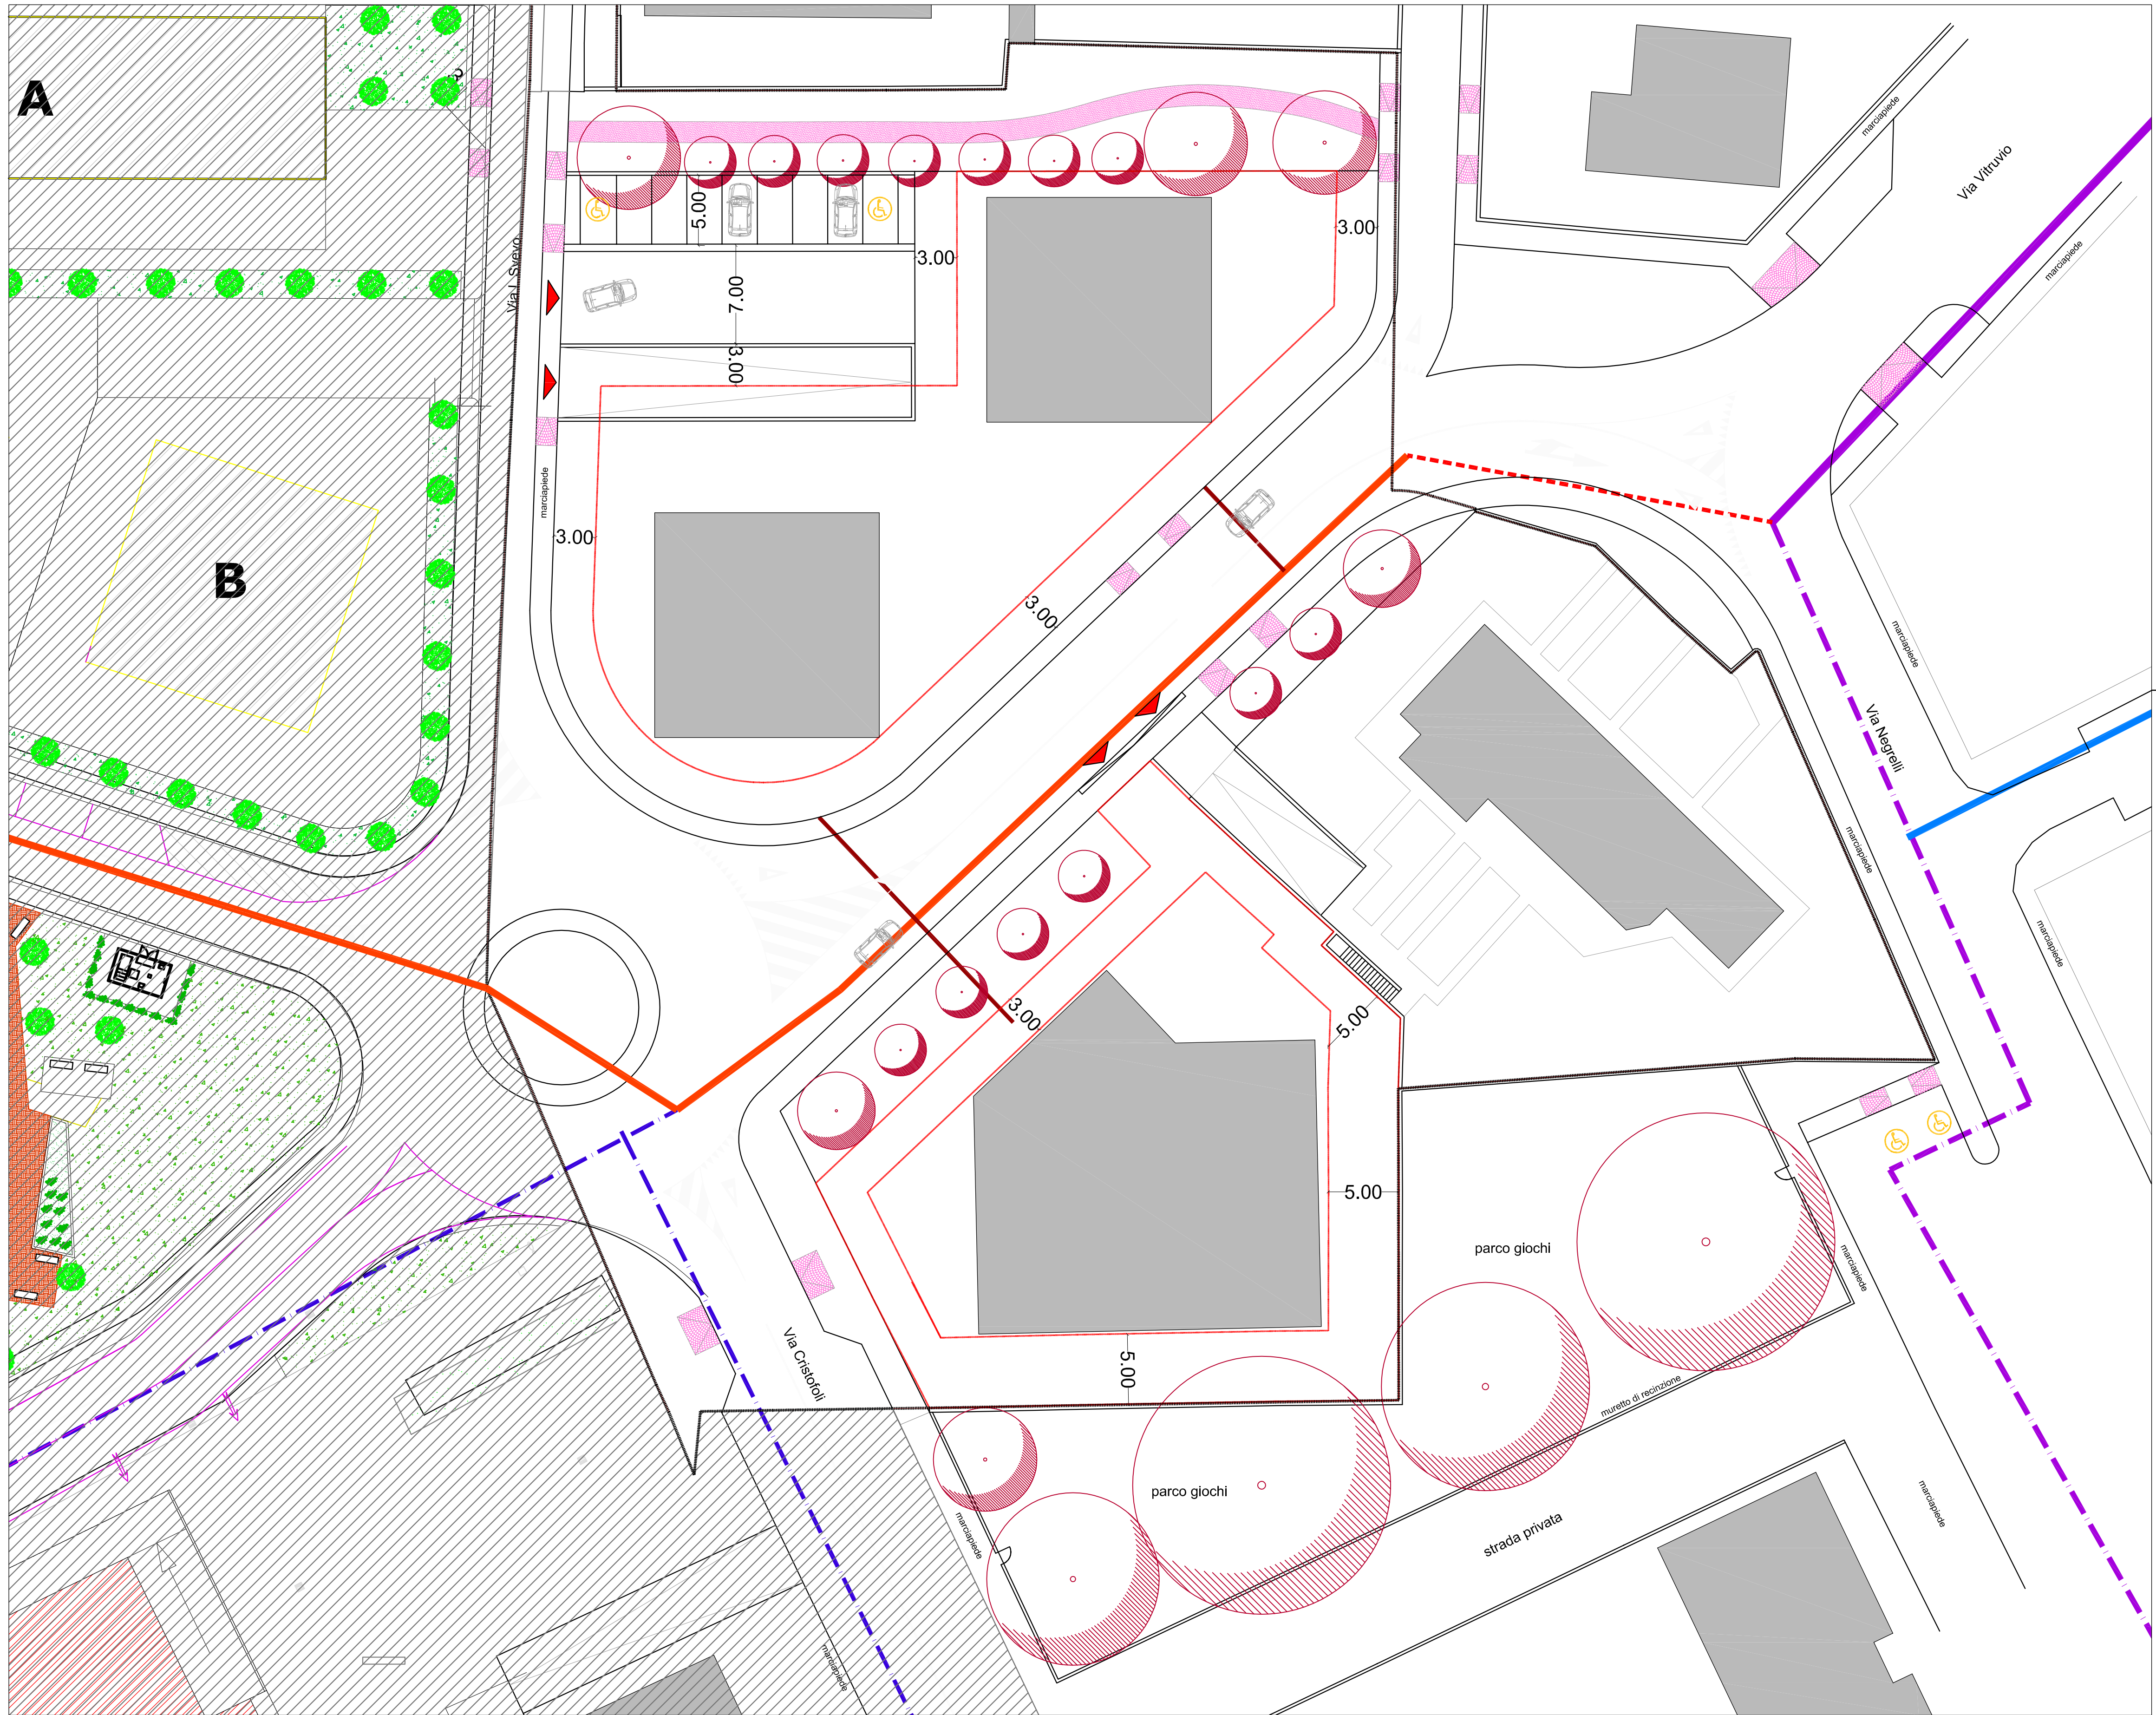

COMUNE DI VERONA **PROVINCIA DI VERONA**

**PIANO URBANISTICO ATTUATIVO DELLA SCHEDA
NORMA N. 218 ATO 3 SITO IN VIA L. NEGRELLI -
VERONA**

RETE GAS

TAVOLA N.:	9 - D	SCALA:	1:250, 1:5000	DATA:	05.04.2013	AGG.:
------------	-------	--------	---------------	-------	------------	-------

LA PROPRIETA':

L'IMPRESA:

PROGETTO:

DIREZIONE LAVORI: